


notes  
This measurement is not proper, so use common sense, but use drawing as shown.

INTERN

Type \_\_\_\_\_


plan

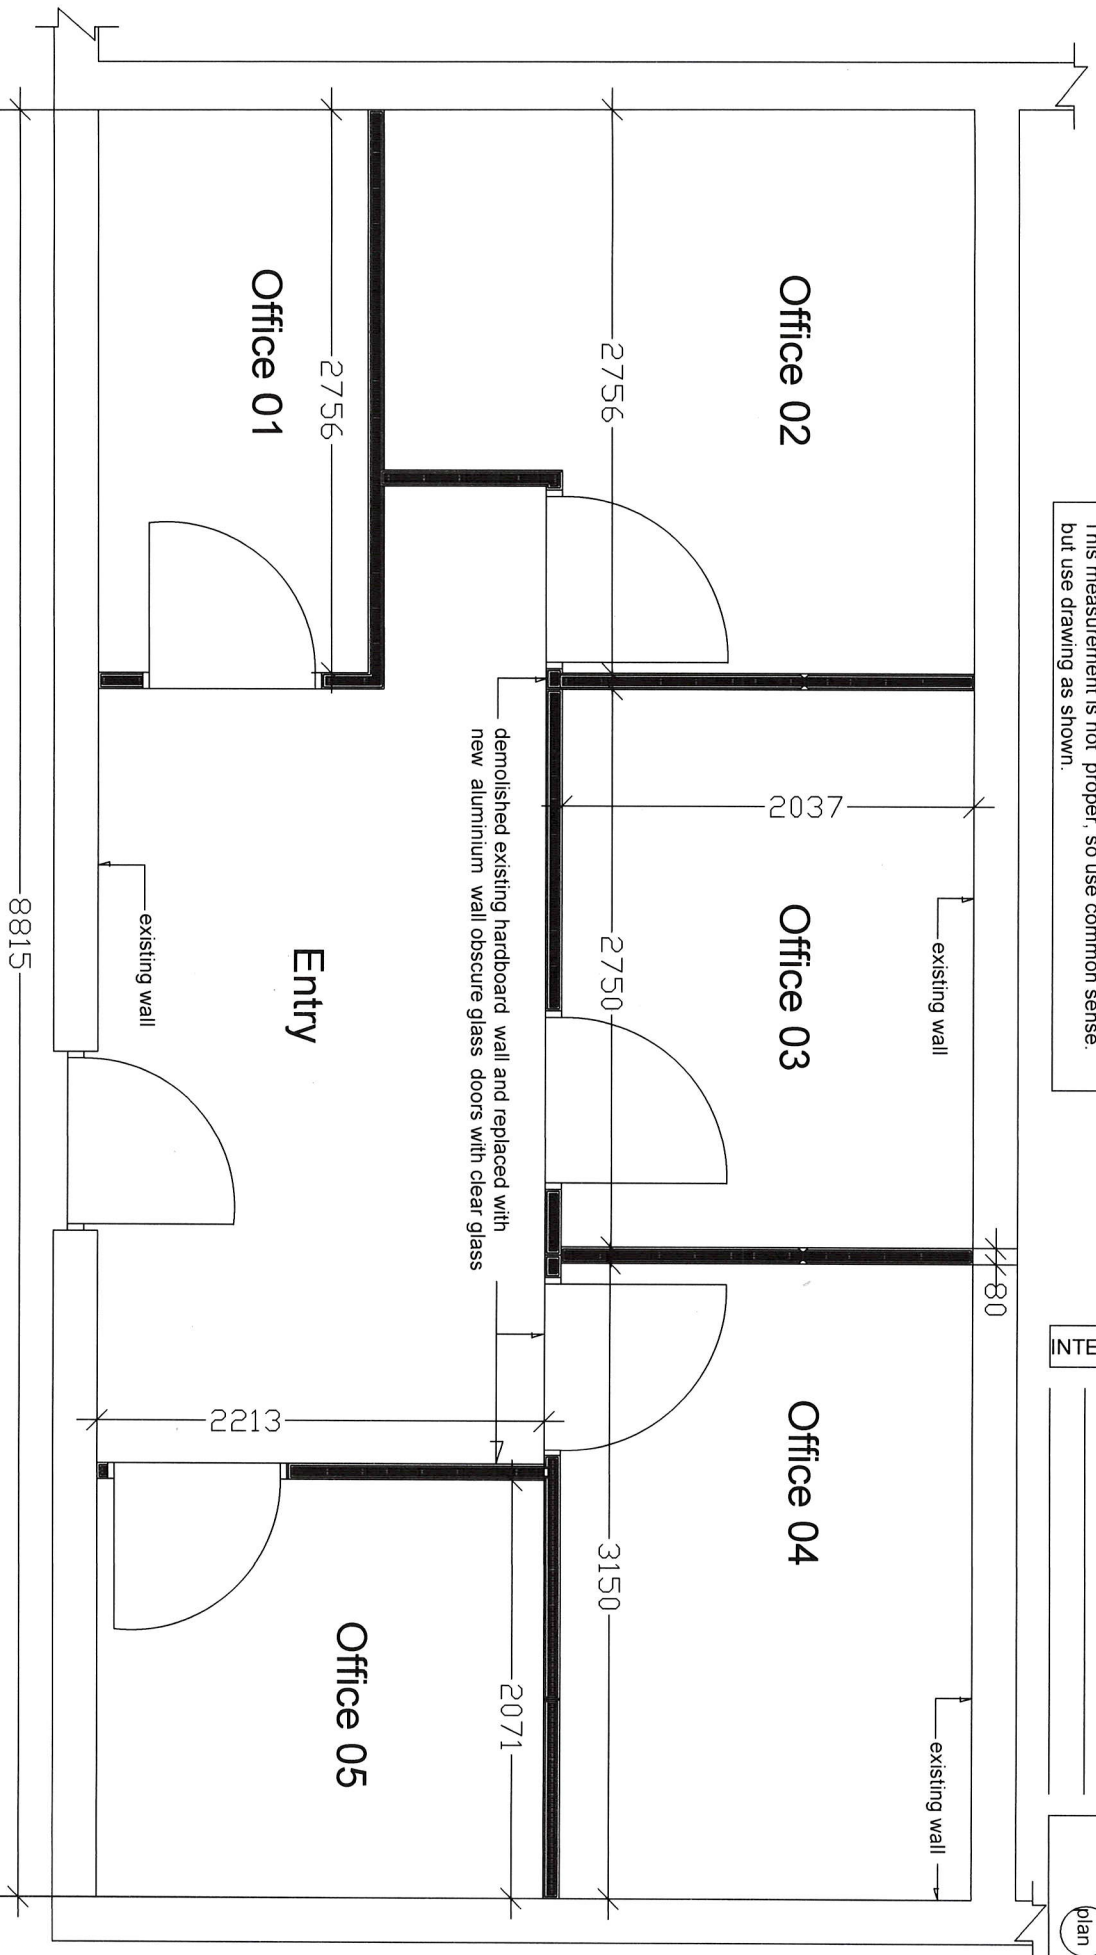

floor plan  
scale 1:25

All dimensions proper checked on site before any work go ahead on constructions. This drawing to be read in conjunction with engineer's drawings if applicable. Any dilemma must be met to noted seriously on this drawing must be reported to the draughter.

University of Namibia Oshakati Campus  
P. O. Box 2654  
OSHAKATI  
OSHAKATI

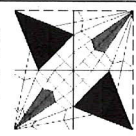

Williy Trading cc  
Uupindi South  
Oshakati-West  
P.O.Box 11668  
Oshakati  
Cell:0816626122  
Cell: 0816 491474

email: willibard@yahoo.com

Project		Internal partitions	
Title	Plan	Project No	0000
Date	August 2023	Scale	1:25
Drawn	willibard	Revision	0001
		Drawing No	0002
			0001